
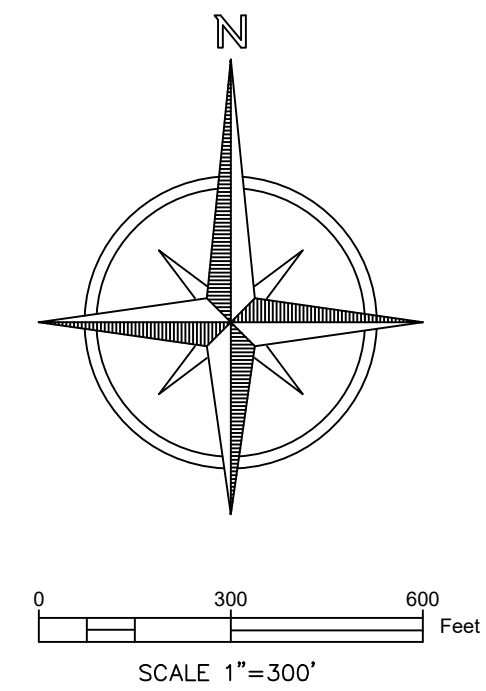


SID & METRO DISTRICT BOUNDARY

THE RIDGE AT JOHNSTOWN

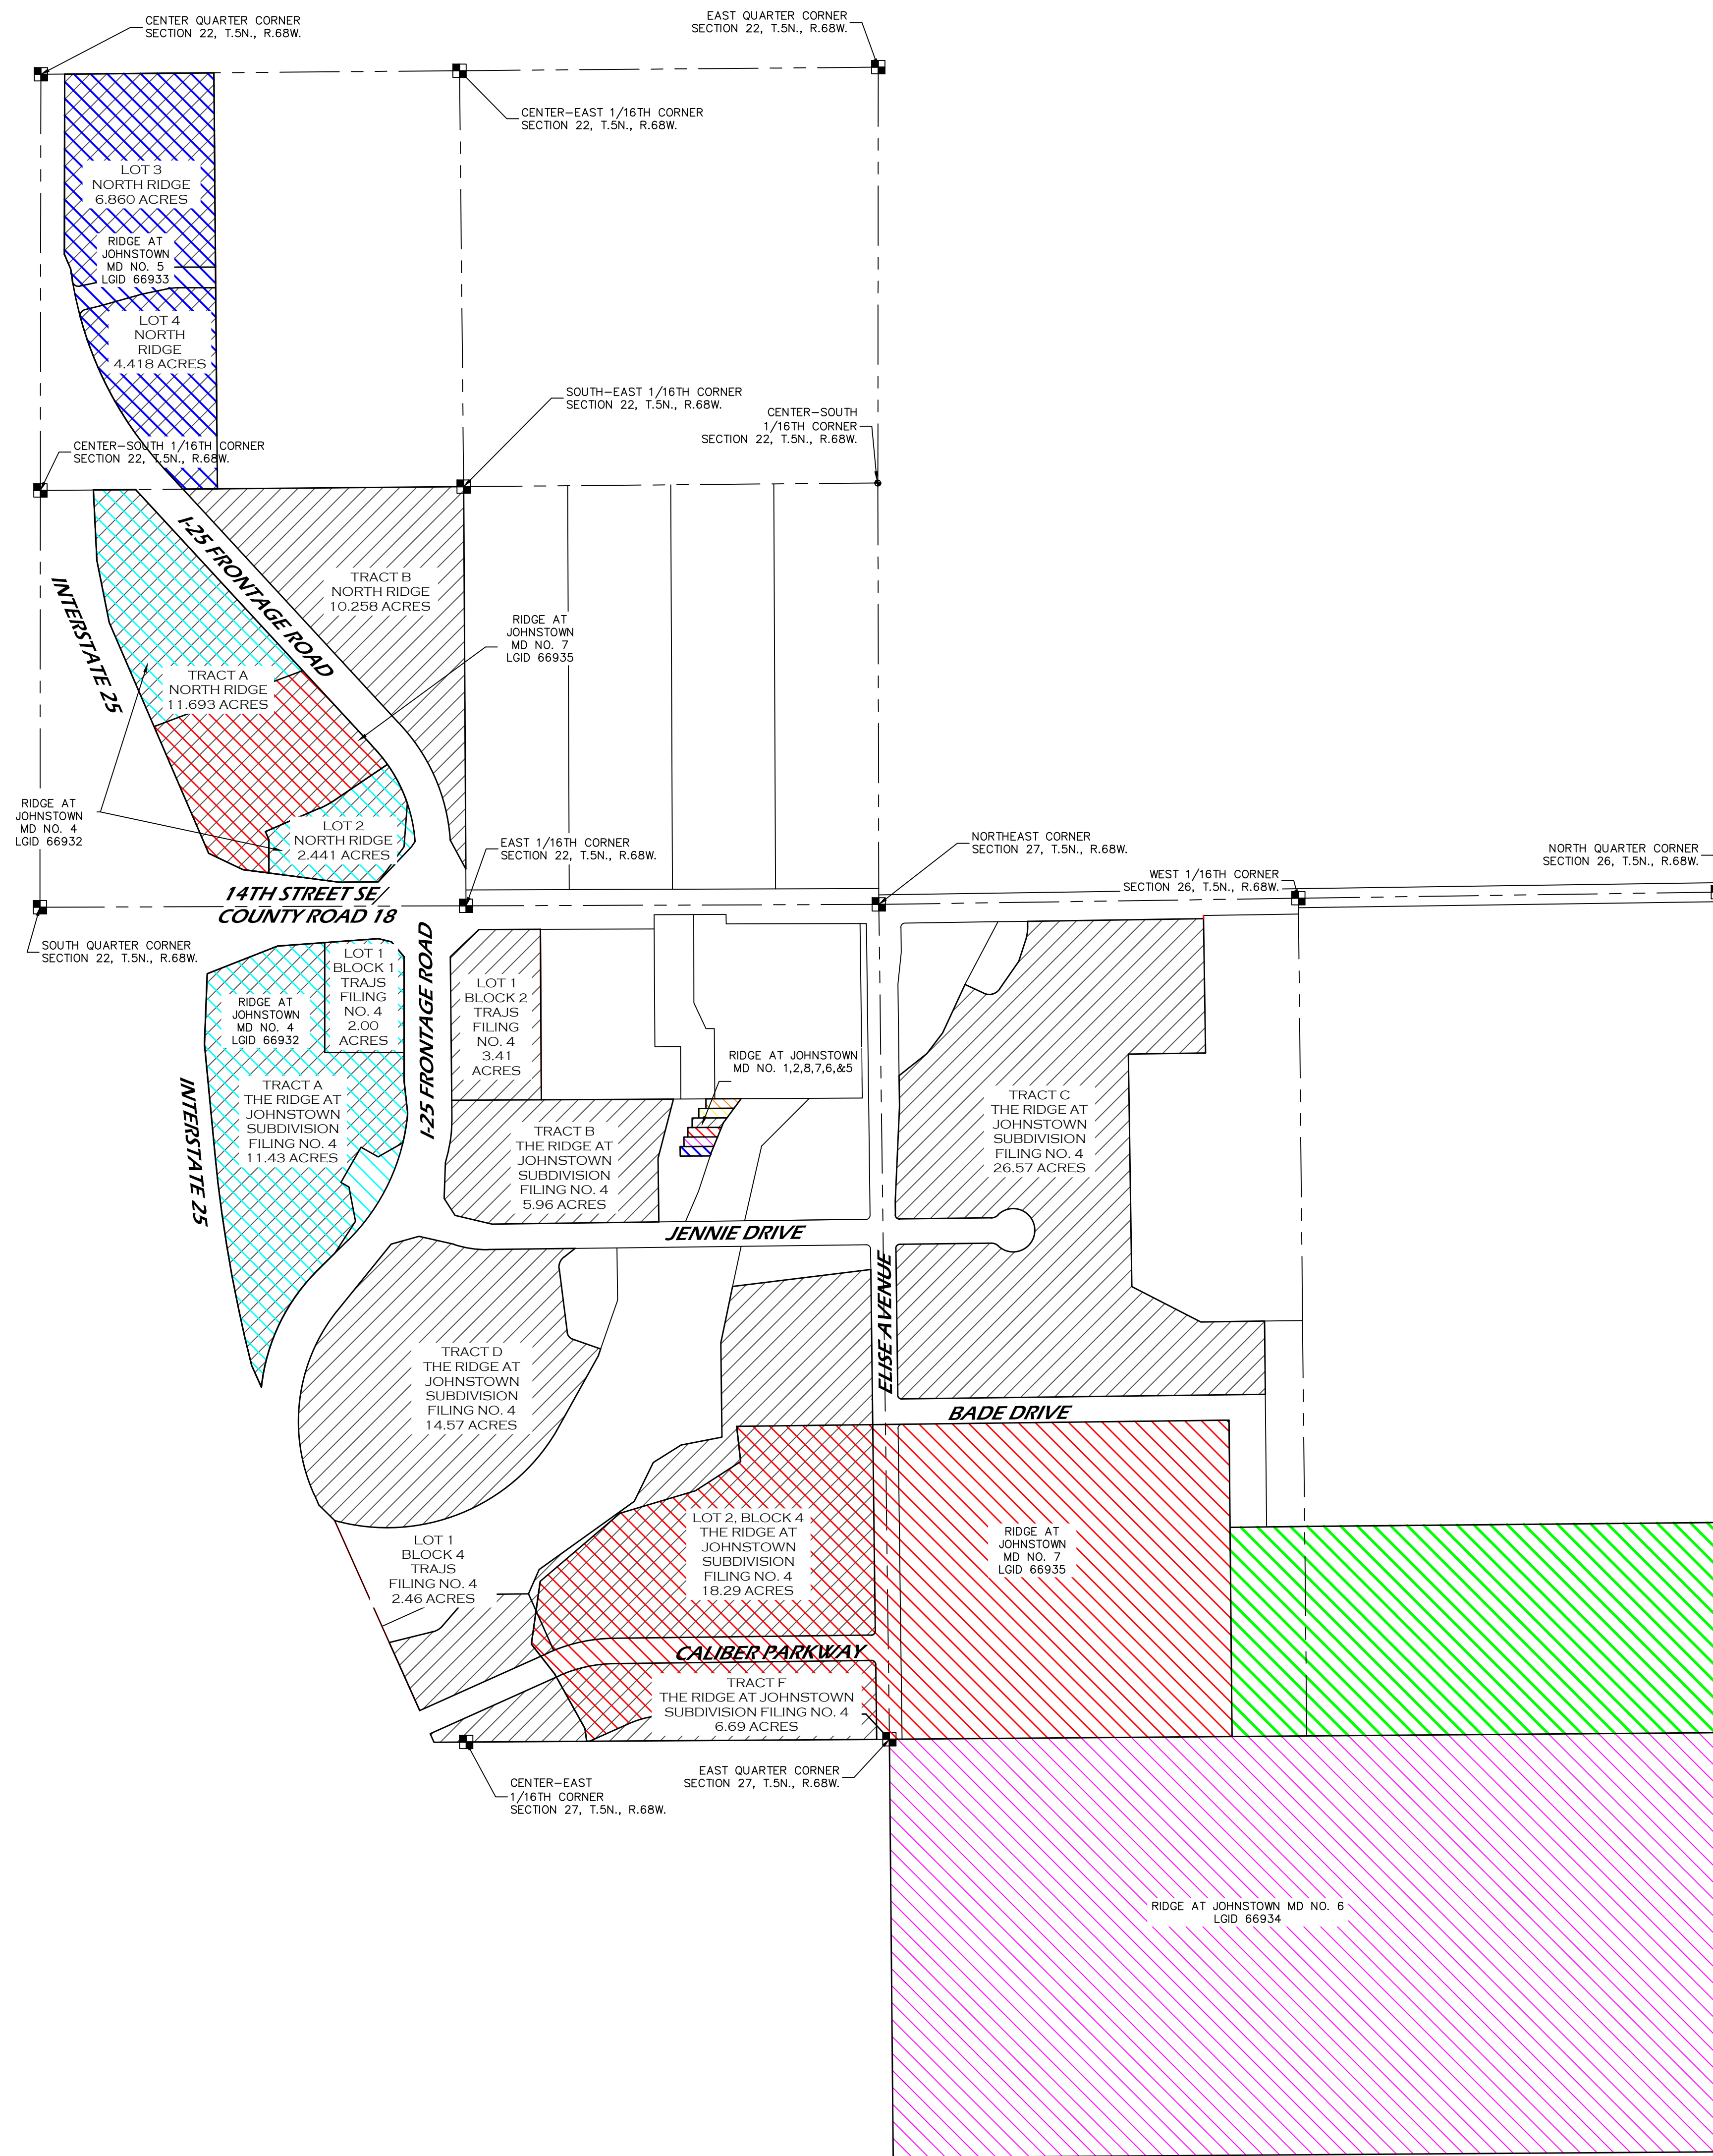

LEGEND

	BOUNDARY LINE
	SECTION LINE
	ALIQUOT CORNER
	METRO DISTRICT 1
	METRO DISTRICT 2
	METRO DISTRICT 3
	METRO DISTRICT 4
	METRO DISTRICT 5
	METRO DISTRICT 6
	METRO DISTRICT 7
	SID & DISTRICT 8

NOTICE: ACCORDING TO COLORADO LAW YOU MUST COMMENCE ANY LEGAL ACTION BASED UPON ANY DEFECT IN THIS SURVEY WITHIN THREE YEARS AFTER YOU FIRST DISCOVER SUCH DEFECT. IN NO EVENT MAY ANY ACTION BASED UPON ANY DEFECT IN THIS SURVEY BE COMMENCED MORE THAN TEN YEARS FROM THE DATE OF THE CERTIFICATION SHOWN HEREON. (CRS 13-80-105)



PROJECT NO: 2021546	NAME: RIDGE	REVISIONS:	DATE:
DATE: 11-26-2024	CLIENT: CALIBER		
DRAWN BY: SIP	FILE NAME: 2021546SID&MD		
CHECKED BY: SIP	SCALE: 1" = 300'		

1

SHEET 1 OF 1